
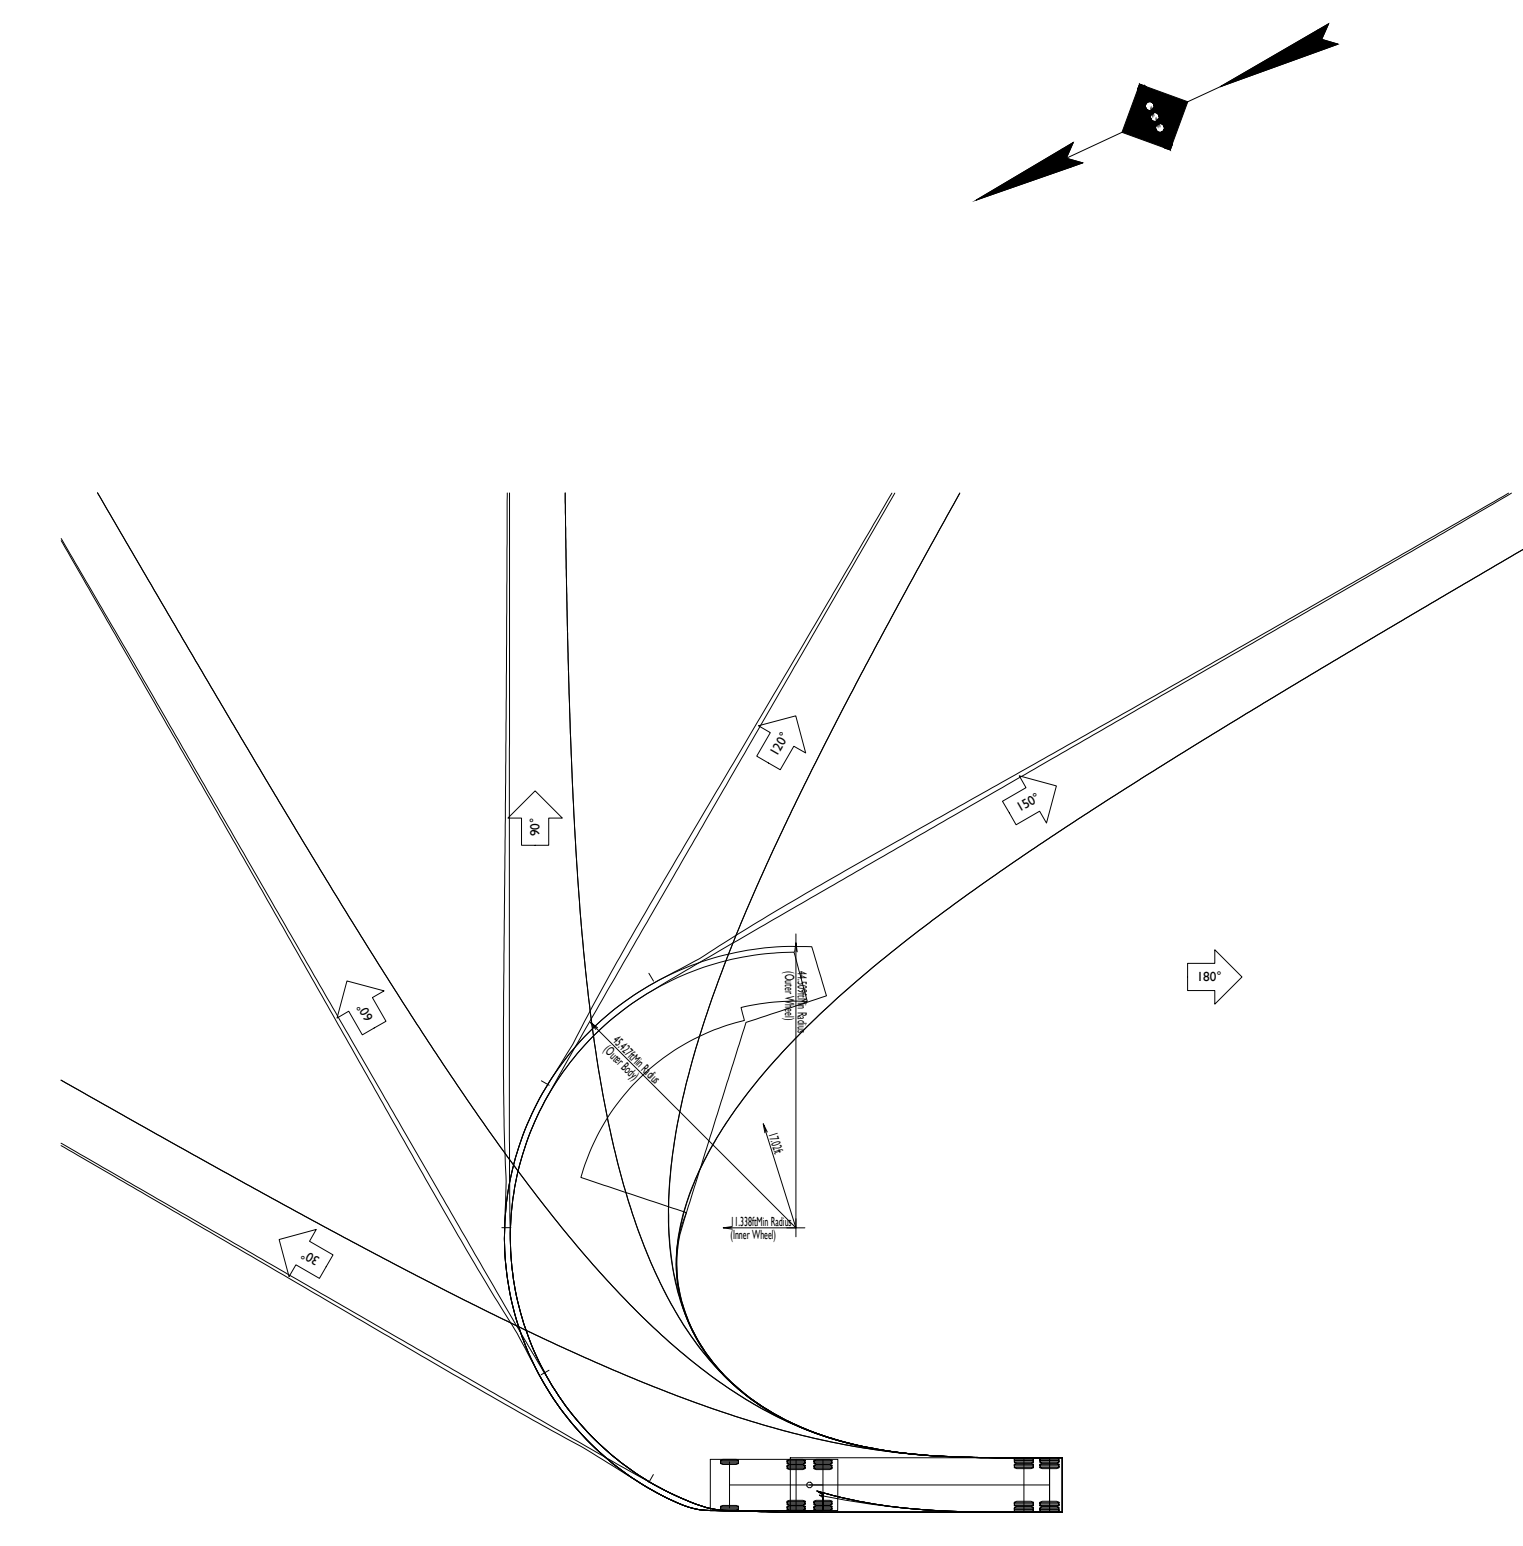



T:\2017\1861\ DOLLAR GENERAL - 2017 ROUTE 37 EAST TOWNSHIP NEW JERSEY\DOH\1861\1861-11\TRUCK TURNING EXHIBIT.DWG

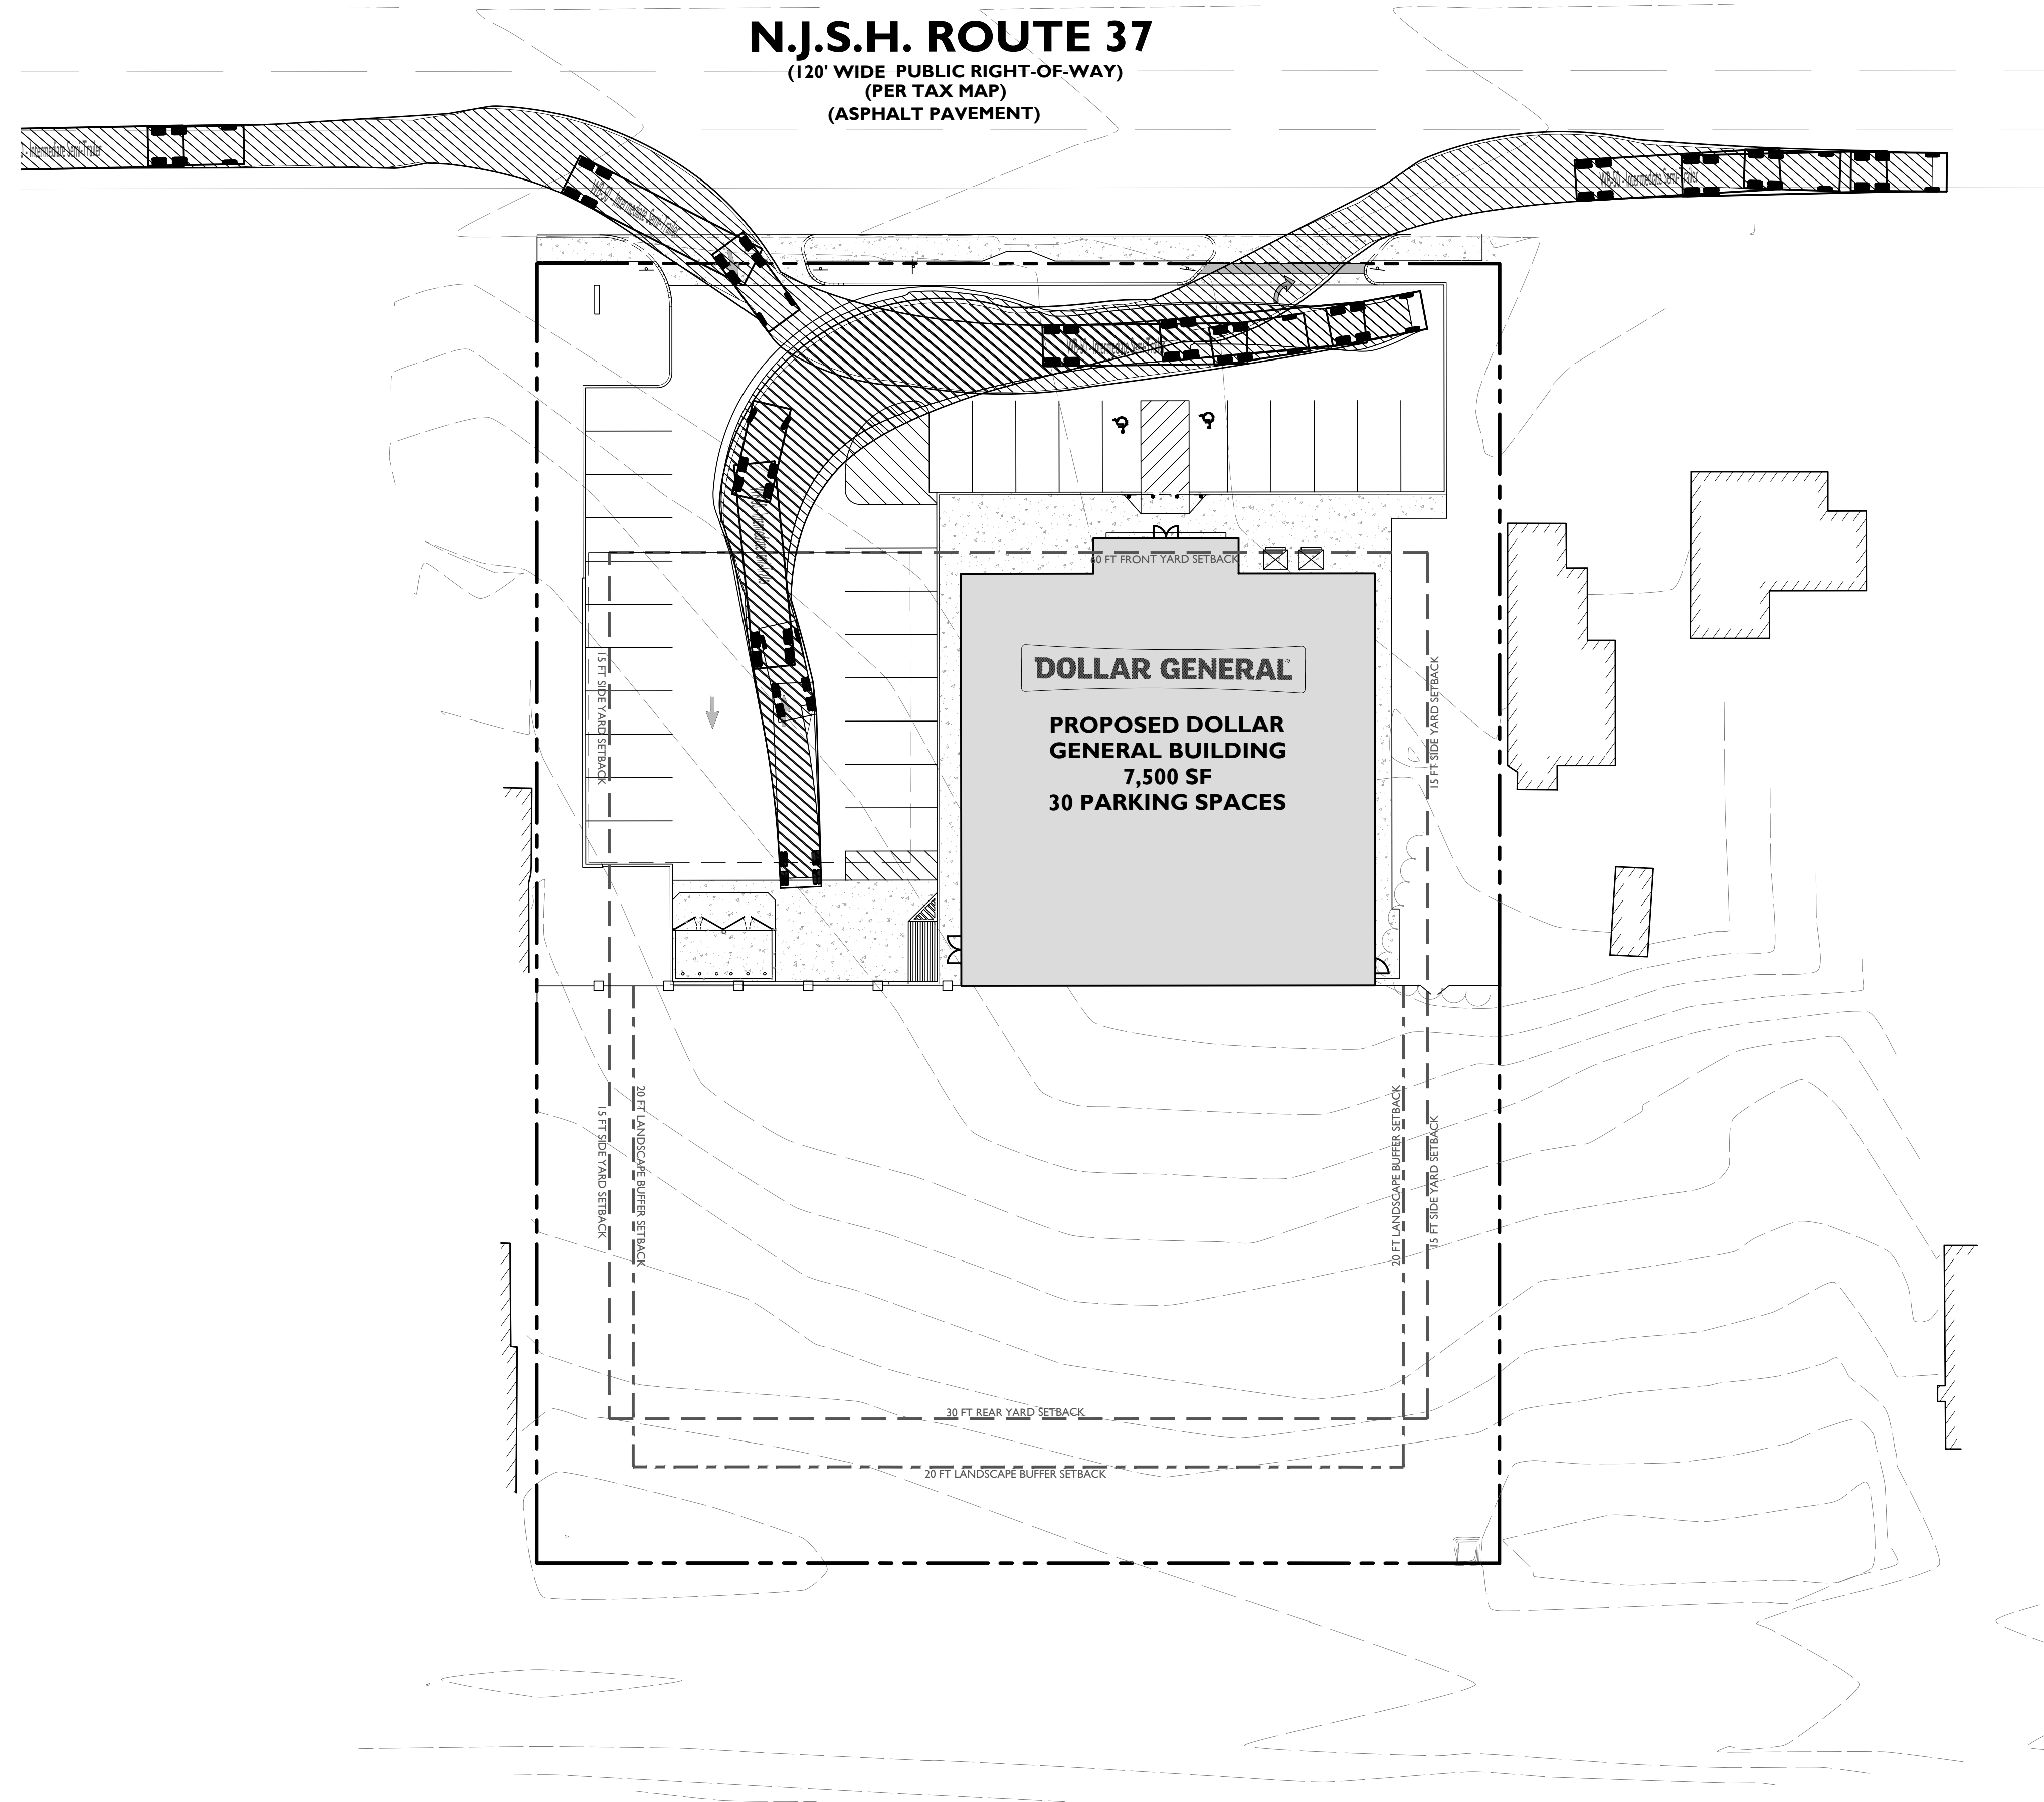

WB-50 - Intermediate Semi-Trailer	
Overall Length	55.000ft
Overall Width	8.500ft
Overall Body Height	12.052ft
Min Body Ground Clearance	1.334ft
Max Track Width	8.500ft
Lock-to-lock time	6.00s
Max Steering Angle (Virtual)	17.90°

EXHIBIT:
A-4

DATE PREPARED:
05/18/2020

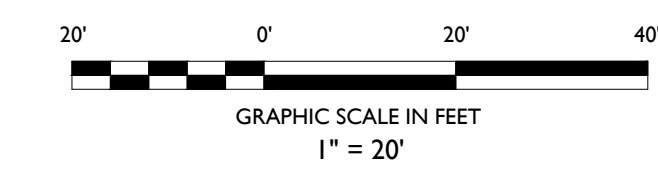

ISSUE	DATE	BY	DESCRIPTION
2	05/12/20	PD	FOR TOWNSHIP RESUBMISSION
1	09/26/19	PD	FOR TOWNSHIP SUBMISSION

NOT APPROVED FOR CONSTRUCTION

STONEFIELD
engineering & design

Rutherford, NJ - New York, NY
Princeton, NJ - Tampa, FL - Detroit, MI
www.stonefielddeng.com

15 Spring Street, Princeton, NJ 08542
Phone 609.362.6900

DOLLAR GENERAL

PROPOSED RETAIL STORE

BLOCK 799, LOT 9-11, 29-33
2017 NEW JERSEY STATE ROUTE 37
TOWNSHIP OF TOMS RIVER
OCEAN COUNTY, NEW JERSEY

JEFFREY A. MARTELL, P.E.
NEW JERSEY LICENSE No. 47290
LICENSED PROFESSIONAL ENGINEER

STONEFIELD
engineering & design

SCALE: 1" = 20' PROJECT ID: T-18061

TITLE:
WB-67 TURNING EXHIBIT

DRAWING:
T-1